




Contract #72A90

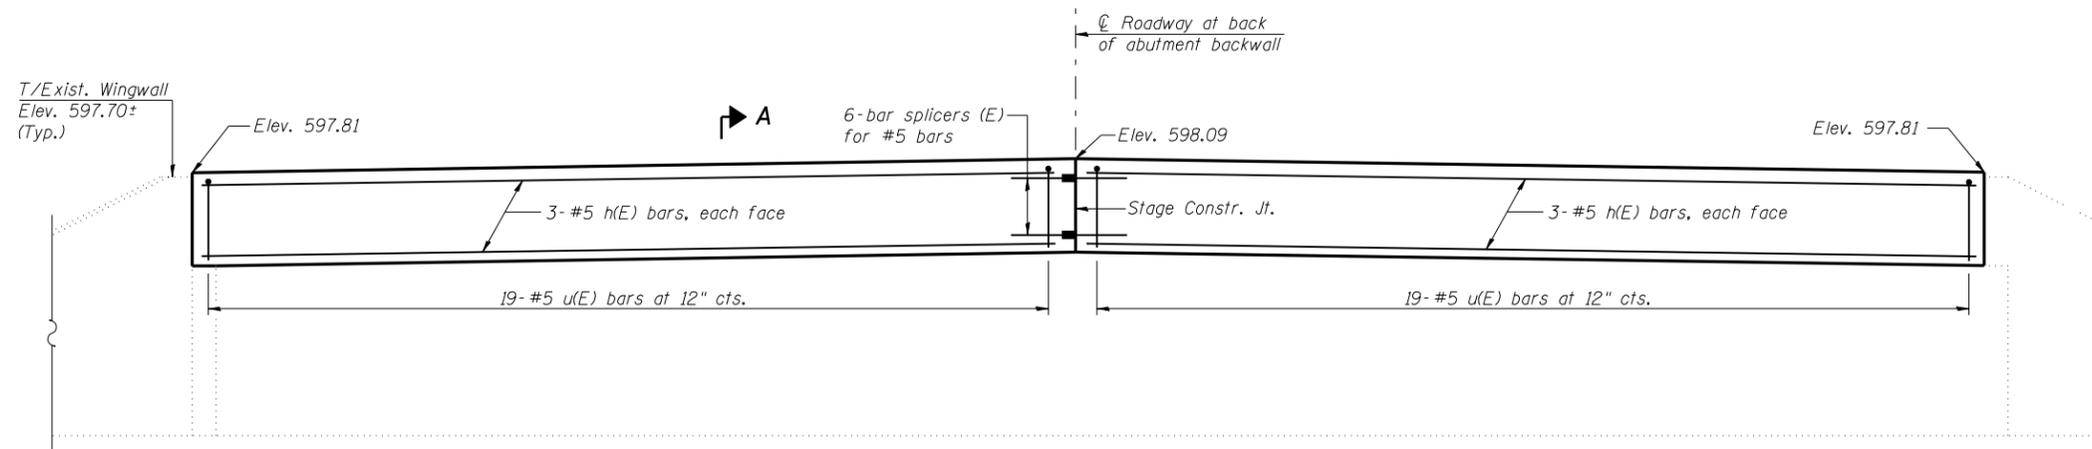

ELEVATION

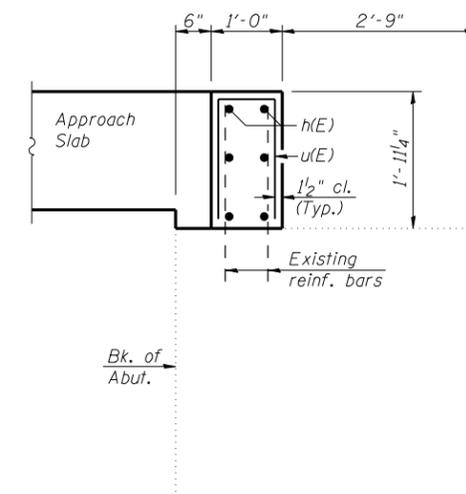

SECTION A-A
(Dimensions at Rt. L's)

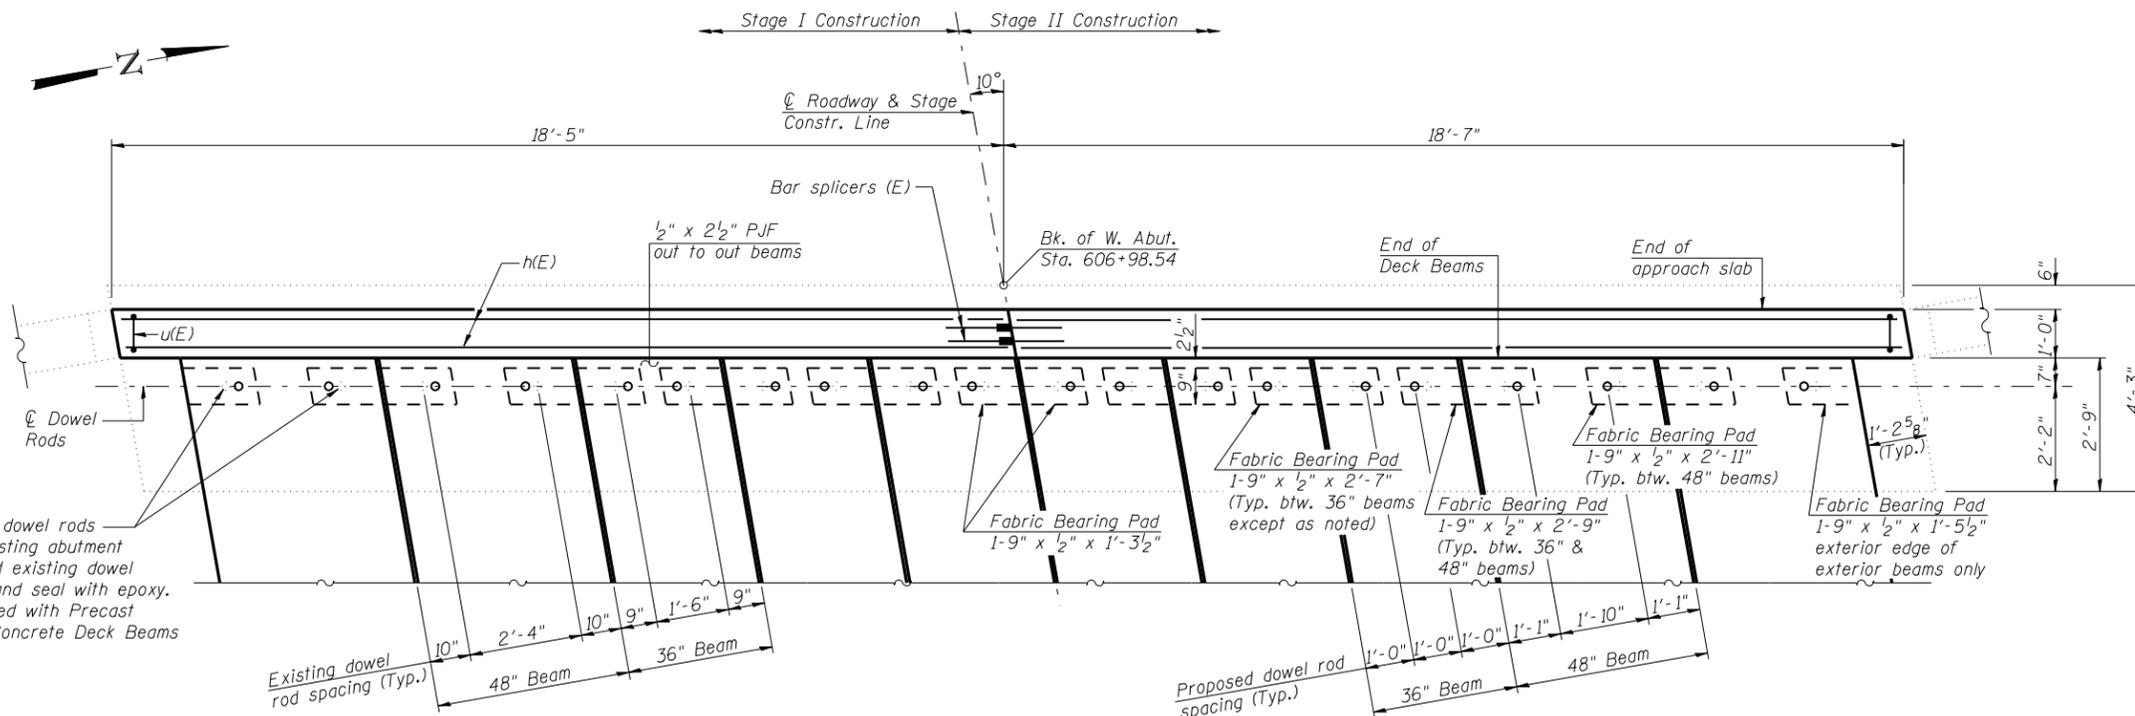

PLAN

(Concrete wearing surface and approach pavement not shown)

BILL OF MATERIAL
(West Abutment)

Bar	No.	Size	Length	Shape
h(E)	12	#5	18'-2"	—
u(E)	38	#5	4'-1"	□
Concrete Structures			Cu. Yd.	2.7
Reinforcement Bars, Epoxy Coated			Pound	390



BAR u(E)

Notes:
Concrete structures shown are to be poured after Concrete Wearing Surface is in place and cured.
See Sheet 9 of 17 for Fabric Bearing Pad Details.

REVISIONS

NAME	DATE

Lin Engineering, Ltd.
Consulting Engineers
Chatham, Illinois

Designed By: DLS Checked By: MTH Drawn By: AJP
Date: 04/2007 File: 034-0061.dgn

ILLINOIS DEPARTMENT OF TRANSPORTATION
WEST ABUTMENT
IL ROUTE 9 OVER
CAMP CREEK
F.A.P. ROUTE 685 - SECTION 115 BR-1
HANCOCK COUNTY
STA. 607+43.00
STRUCTURE NO. 034-0061

\$FILEBBREV\$

1:36:17 PM

7/2/2007